



85-17352

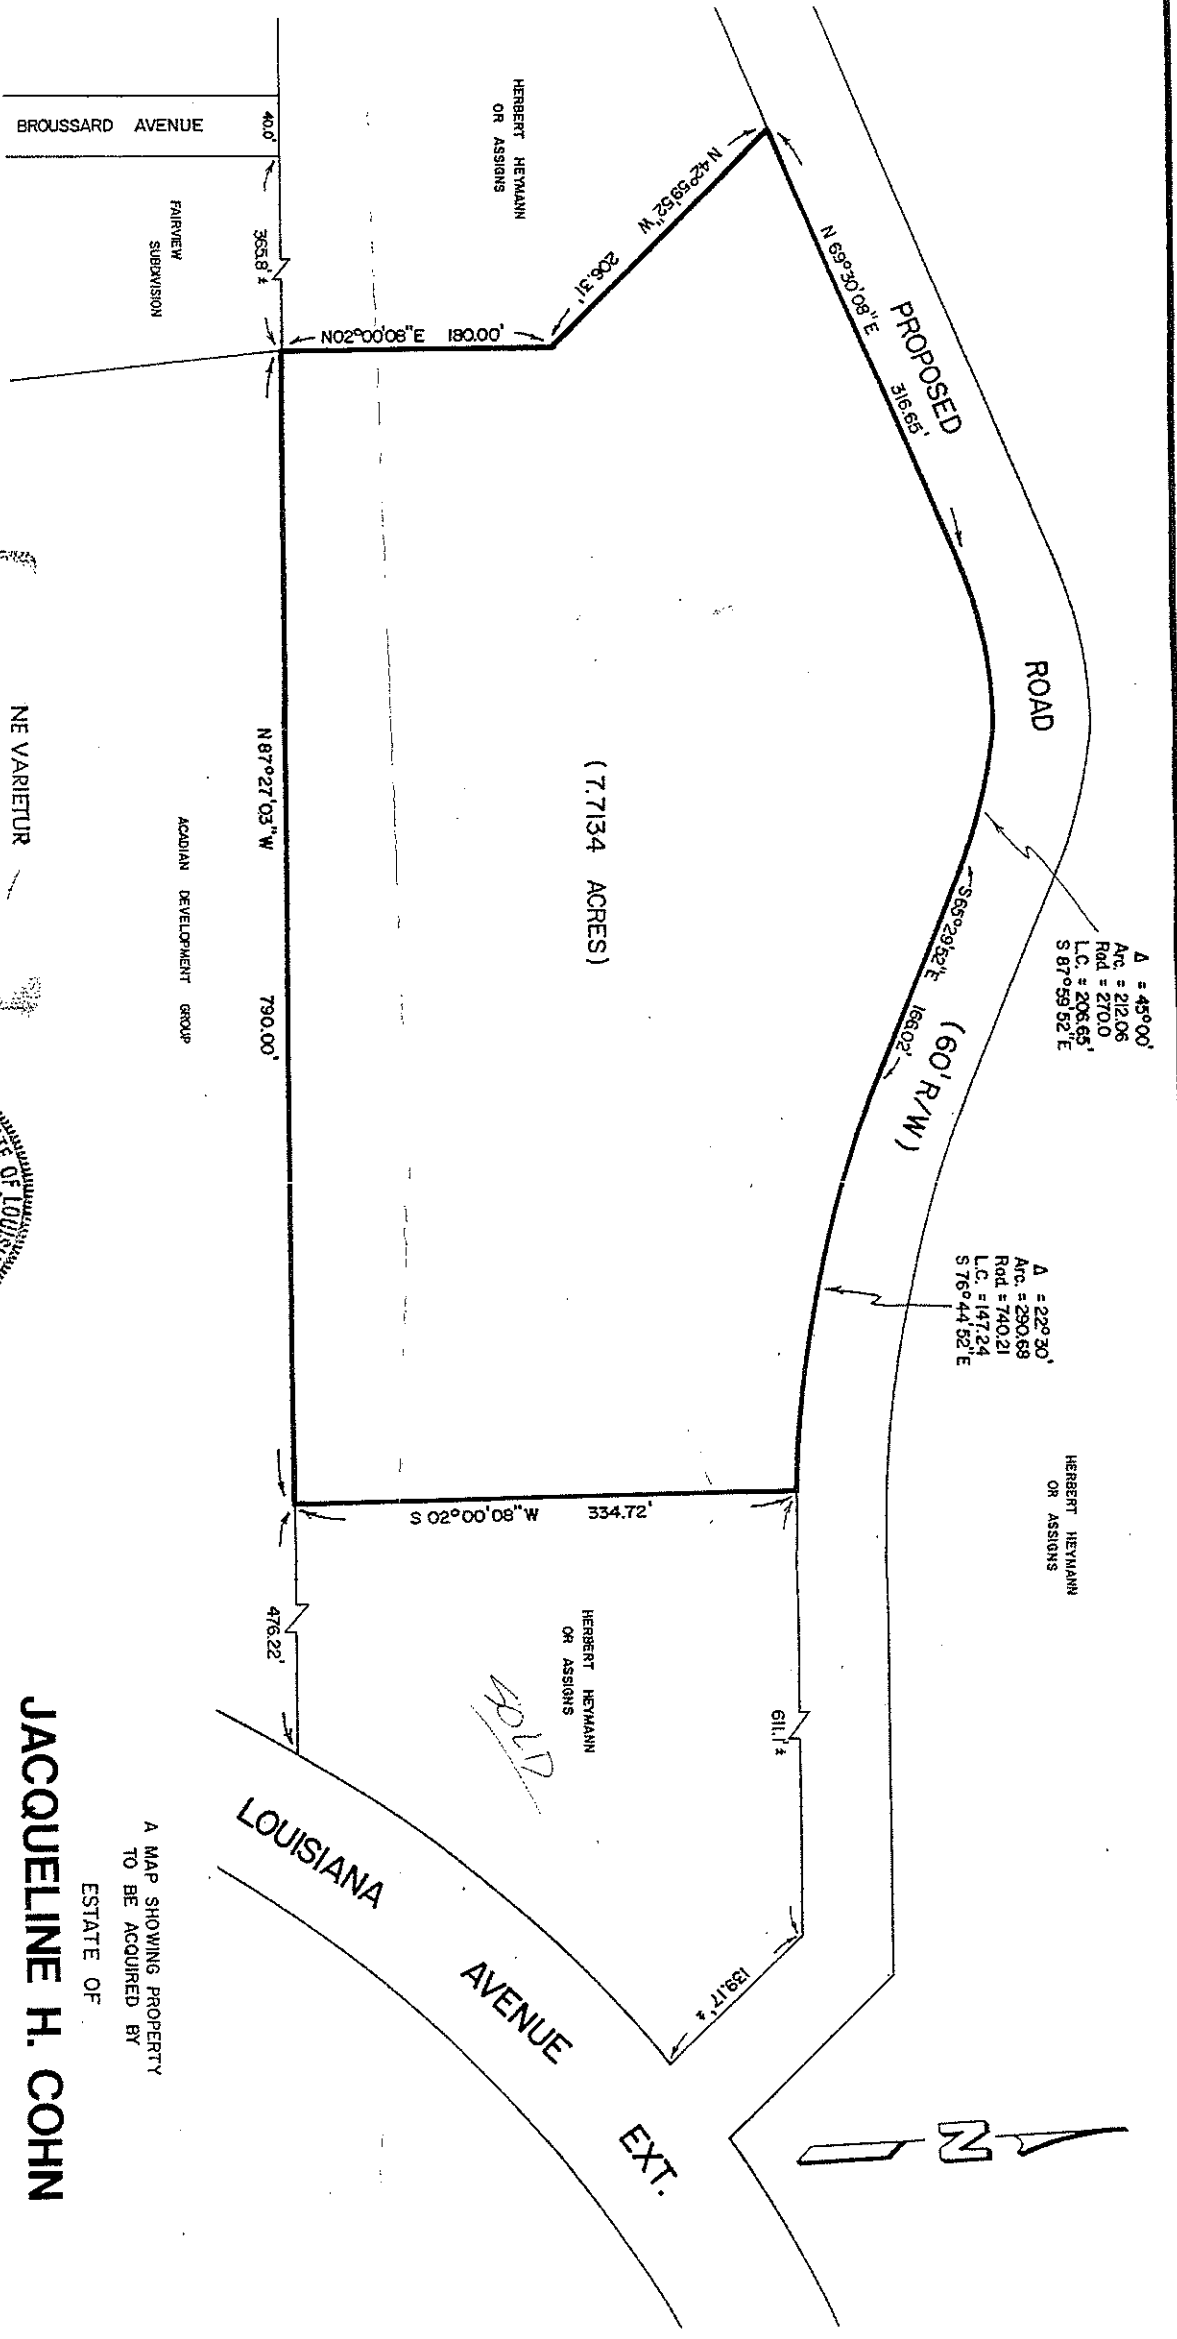

NOTES :

PLAT PREPARED BY USING PLAT BY RUSSELL CAPPERY DATE 10/15/68, R/W PLANS BY ROLAND W. LAURENT OF LA AVENUE EXT. AND PLAT BY SELLERS, DUBROG DATED 7/11/83 (REVISED PRELIMINARY) NO FIELD WORK PERFORM TO VERIFY DISTANCES AND OR DIRECTIONS.

NE VARIETUR
Duly paraphrased for identification
with Act of Cash Sale
passed before me this 1st
day of May 1985
[Signature]
Notary Public

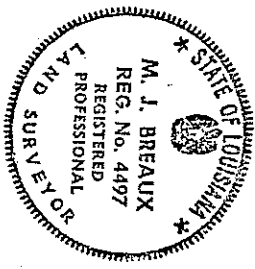

OIL CENTER REALTY CO. INC.

JACQUELINE H. COHN

AND

A MAP SHOWING PROPERTY TO BE ACQUIRED BY ESTATE OF

LOCATED IN SEC. 11, T-9-S, R-5-E
LAFAYETTE PARISH, LOUISIANA
SCALE : 1" = 100' DATE : 4/23/85

BY: *[Signature]*
M. J. BREAUX, P. L. S.

PREPARED BY
MICHAEL J. BREAUX & ASSOCIATES, INC.
PROFESSIONAL LAND SURVEYOR
LAFAYETTE, LOUISIANA