



FILED OFFICE OF CLERK
 LIBERTY SUPERIOR, STATE
 JUV. & MAGISTRATE COURT
 R.B.
 2015 SEP -9 PM 1:57



THE DISTANCE TO CENTERLINE
 INTERSECTION OF SOUTH MAIN STREET
 AND RALPH QUARTERMAN DRIVE

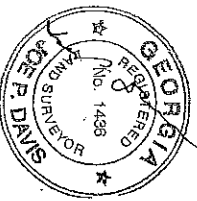

I CERTIFY THAT IN MY OPINION, THIS IS
 A CORRECT REPRESENTATION OF THE
 LAND PLATTED AND HAS BEEN
 PREPARED IN CONFORMITY WITH THE
 MINIMUM REQUIREMENTS OF LAW.

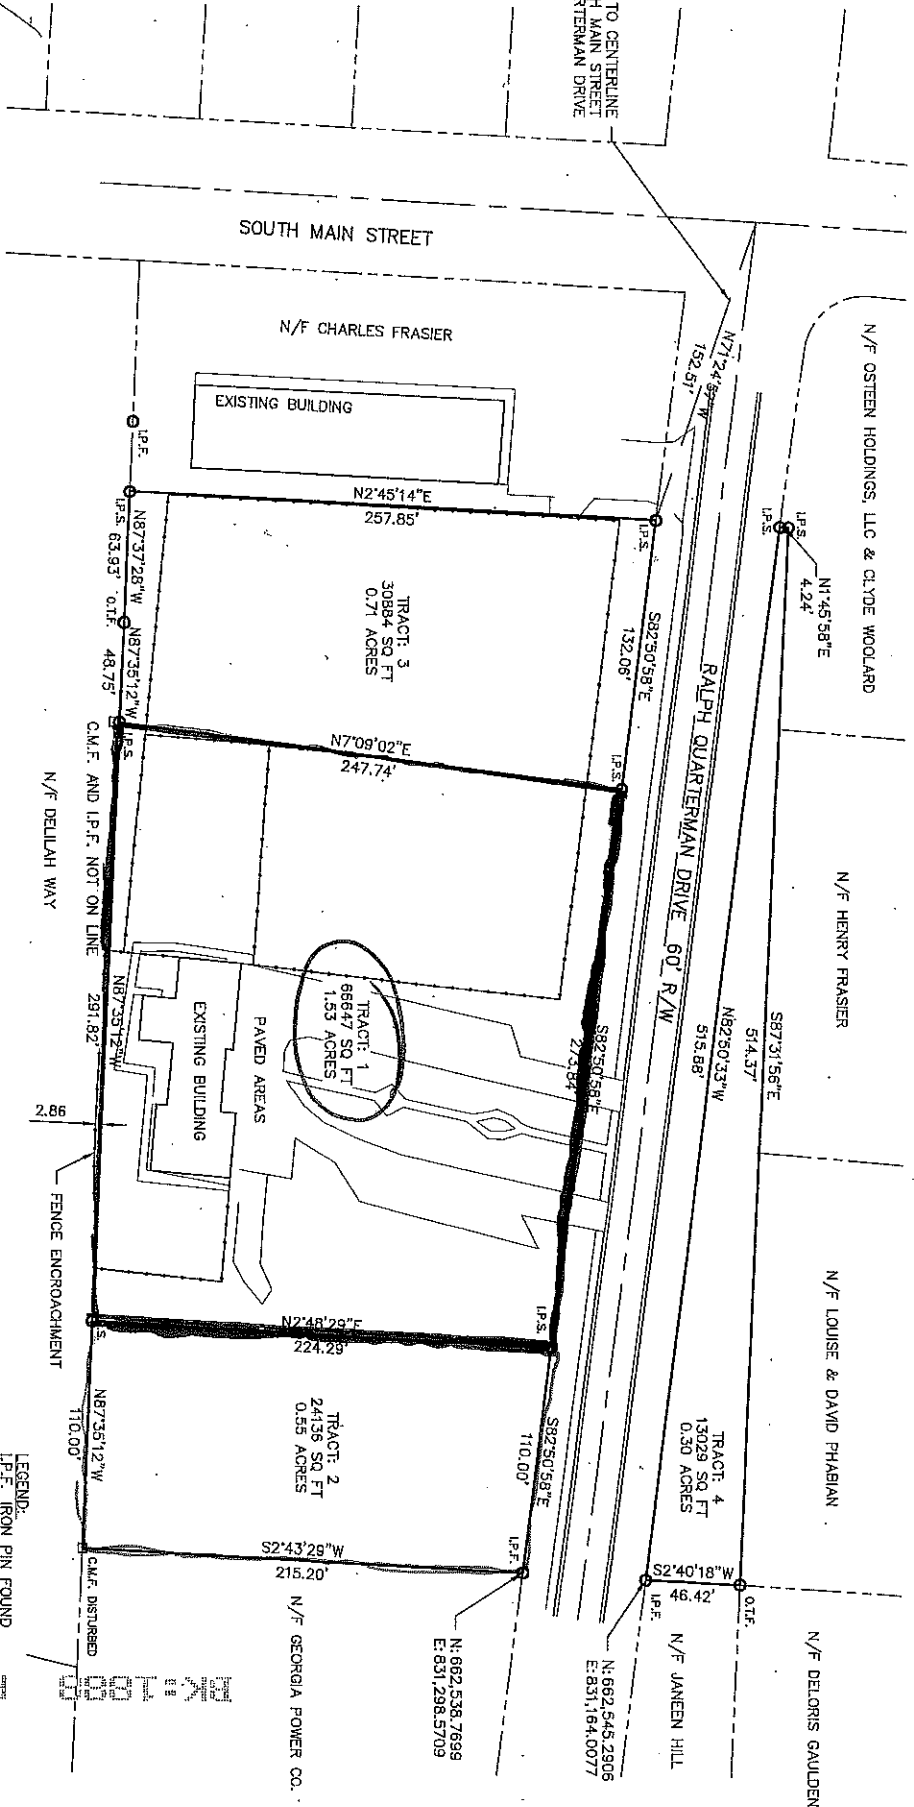

Liberty Consolidated Planning Commission
 Approved for Recording Purposes Only
 DATE: 08/13/15
 By: [Signature]

This plat was filed of record in
 on Sept. 9, 2015 in the
 Plat Section 298 Page 4B
 Liberty County Clerk's Office
 By: [Signature]



THE FIELD DATA UPON WHICH
 THIS PLAT IS BASED HAS A
 CLOSURE PRECISION OF ONE
 FOOT IN 30,000 FEET, AND AN
 ANGULAR ERROR OF 01" PER
 ANGLE POINT, AND WAS
 ADJUSTED USING LEAST SQUARES
 METHOD.

THIS PLAT HAS BEEN
 CALCULATED FOR CLOSURE AND
 IS FOUND TO BE ACCURATE
 WITHIN ONE FOOT IN 40,000+
 FEET.

EQUIPMENT: 1" TOPCON TOTAL
 STATION & RANGFINDER DATA
 COLLECTOR

NOTE:
 THIS PLAT IS SUBJECT TO ALL RECORDED
 EASEMENTS AND RESTRICTIONS AND IS
 VALID ONLY FOR THE PERSONS OR PERSONS
 NAMED IN THE TITLE.
 ACCORDING TO THE FLOOD INSURANCE RATE
 MAP FOR LIBERTY COUNTY (MAP NUMBER
 13179002280) THIS PROPERTY IS IN A
 FLOOD ZONE "X".

LEGEND:
 L.P.F. IRON PIN FOUND
 I.P.S. IRON PIPE SET
 C.M.F. CONCRETE MARKER FOUND

SUBDIVISION PLAT
 FOR
 BOOKER T. BOKLEY
 103 RALPH QUARTERMAN DRIVE
 HINESVILLE, GEORGIA 31313

T. R. Long Engineering, P.C.
 114 North Commerce Street
 Hinesville, Georgia 31313
 (912) 368-5664
 (912) 368-7206 Fax

CITY OF HINESVILLE
 LIBERTY COUNTY, GEORGIA
 1458th G.M. DISTRICT
 TAX PARCEL: 058C 102
 PLAT DATE: NOVEMBER 9, 2012
 REV: JANUARY 25, 2013
 FILE NUMBER: 2012-50
 PAGE 1 OF 1