



9 ELEVATION - PAINT & MECHANIC  
1/8" = 1'-0"

11 ELEVATION - OFFICE (Beyond)  
1/8" = 1'-0"

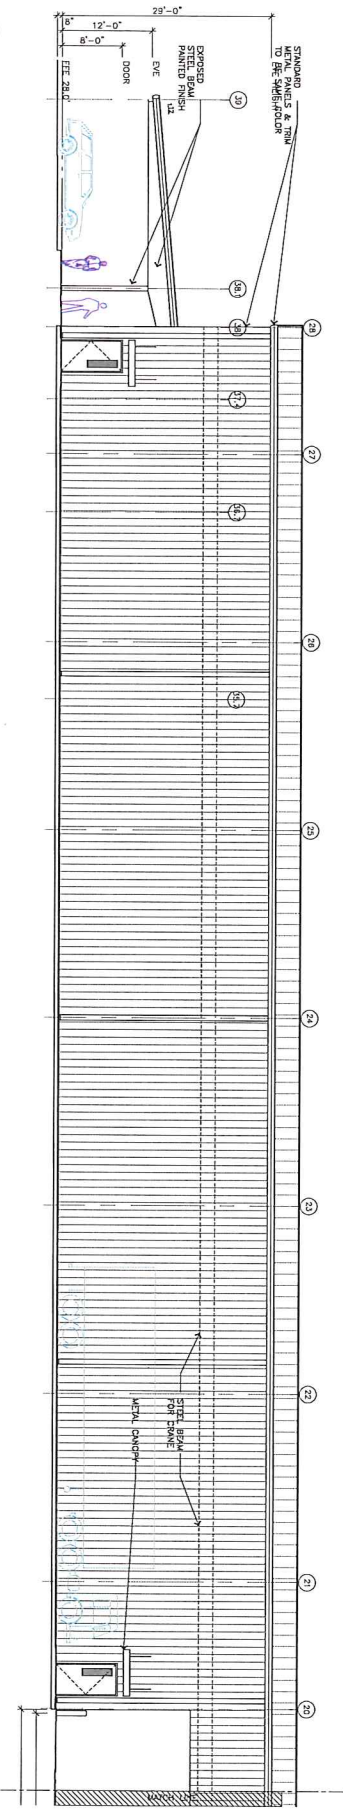

5 ELEVATION - WAREHOUSE  
1/8" = 1'-0"

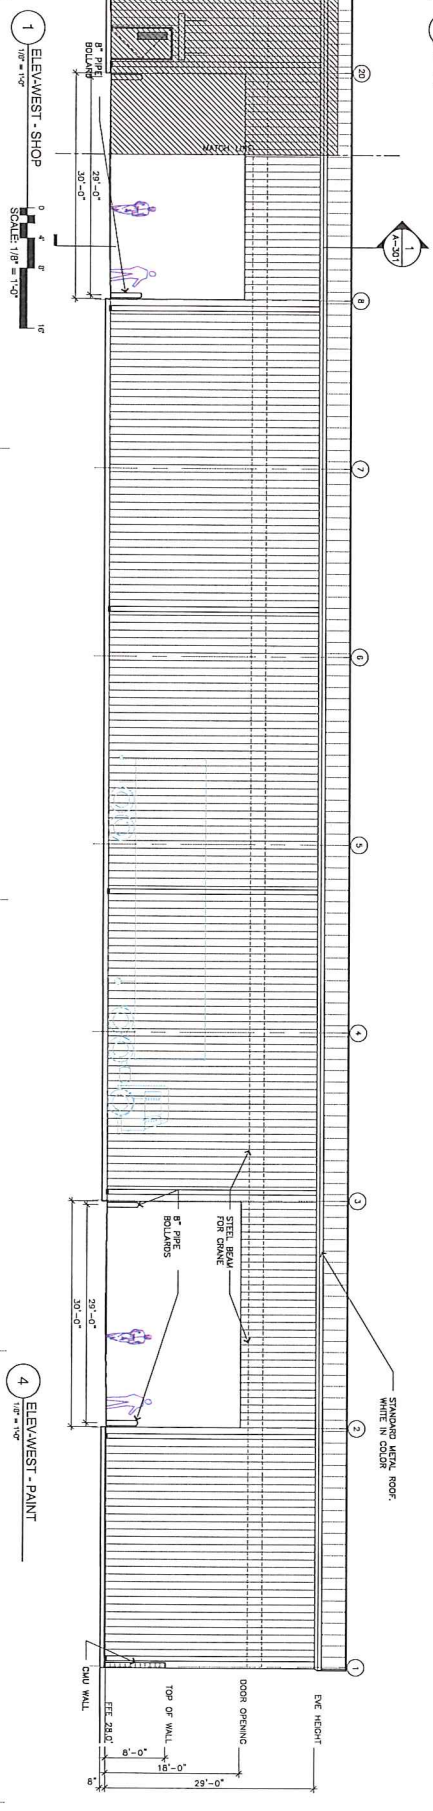

1 ELEVATION - SHOP  
1/8" = 1'-0"

4 ELEVATION - PAINT  
1/8" = 1'-0"

**STRUCTURE**  
ARCHITECTURE

A PROFESSIONAL  
ARCHITECTURAL  
CORPORATION

BREAUX BRIDGE YOUNGVILLE

1063 Petroleum Parkway  
Broussard, LA 70318  
202.2115



04/02/2015  
A-202  
015 of 022  
Construction Documents

ELEVATIONS  
ARCHITECTURAL

1/8" = 1'-0"

New Shop with Office  
for  
Superior  
Pressure  
Control Smeda